

APPLICATION FOR OCCUPANCY

ON

THE RIGHT OF WAY OF COUNTY HIGHWAYS

TO: THE BOARD OF COUNTY COMMISSIONERS
KINGSBURY COUNTY
DESMET, SD 57231

Application is made by Valley FiberCom
For cable occupancy of Highway Number 425th, in Section 17
Township 112, Range 57, Kingsbury County, South Dakota

Project No. Staking sheet
A SKETCH SHOWING THE LOCATION MUST BE ATTACHED

The following information is pertinent to the proposed installation

1. Intended usage Communications
2. Cable Type Fiber optic
3. Outside Diameter 1/2 inch
4. Crossing Bituminous Roads Bore

The installation will comply with the National Safety Code

Warning signs will be installed where appropriate

Ditches will be restored back to present condition

Owner will move its buried cable, in case of road construction, at no cost to the County

All Cable to be buried no less than 40" and all to be bored, no trenching

Prior to any road construction or maintenance within the County, the county shall call South Dakota one-call for location of facilities

Submitted 8-20-26

Company Valley FiberCom

By Authority: Lane Hildebrandt Lane Hildebrandt

Recommended for Approval

By 9-7-26


County Highway Superintendent

Approved by: Board of County Commissioners

By _____

Date _____

GUY RUSCHE

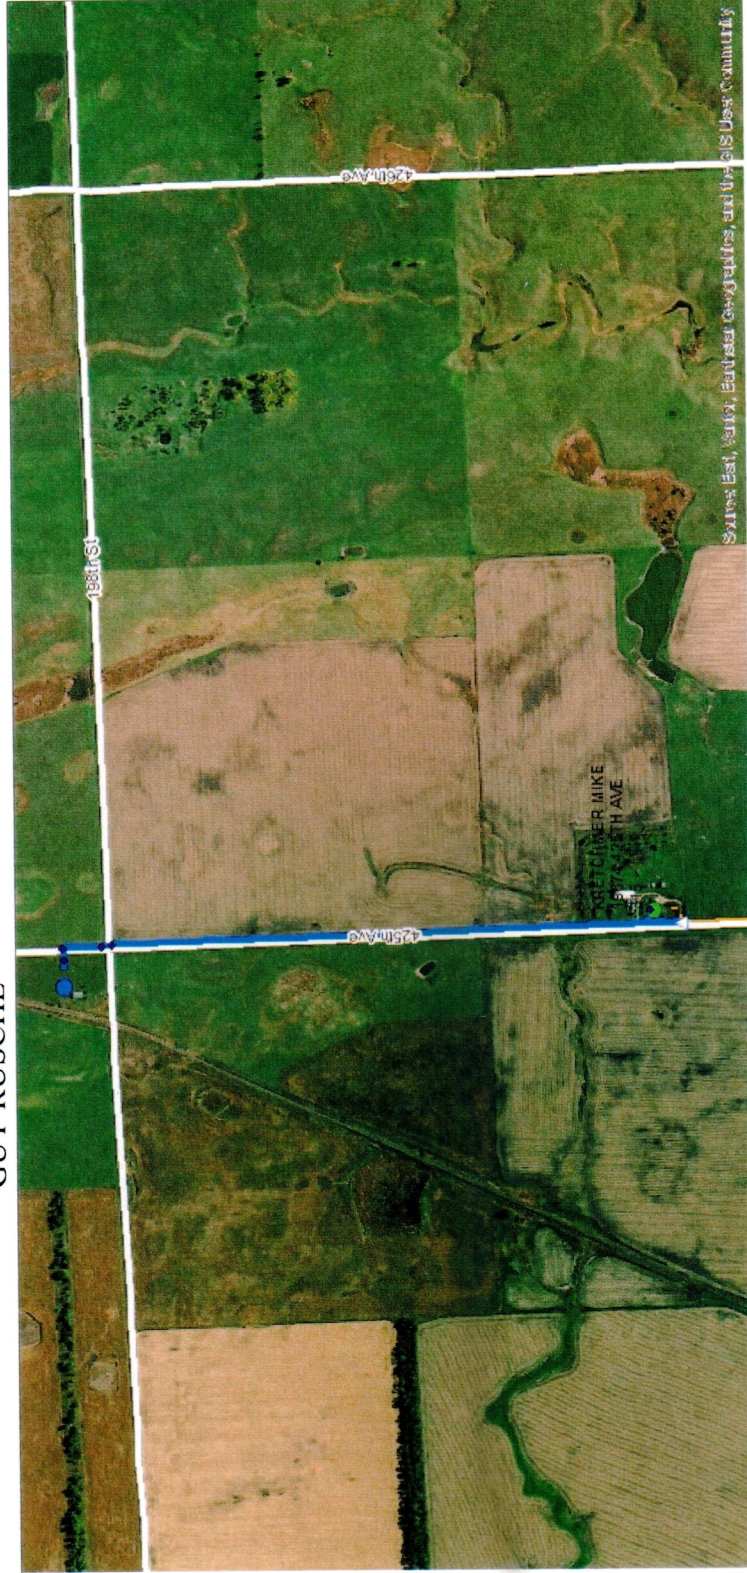



Exchange: Joquios

Route: B14

WO#: GUY RUSCHE

Description: 19743 425TH AVE

Project:

County: Kingsbury

Sec: Twp: Rng:

Staked By: LANE M HILDEBRANDT

Staked Date: 08/20/2026

Constructed By:

Constructed Date:

Released By:

Released Date:

As Built By:

As Built Date:

Revised By:

Revised Date:

Easement:

Scale: 1:12165

506 0 506

SCALE IN FEET

Caution: Known utility lines are shown in approx. locations only. Exact locations are to be determined by the contractor during construction.

N

W E S

STATION	BD5	BFO 12	BFO 12I	BM83	HBFO(S)	NID	SEBF 12	UD(1:1-1.5)
NEW PED	1				1			
19874							337	
BORE START		3999						
BORE END			70					70
BORE2 START		268						
BORE2 END			90				174	90
19793				1	1	1	511	160
Total	1	4267	160	1	1	1		